


枣庄市峰城区2023-4号国有建设用地土地勘测定界图

3849.263-39551.604

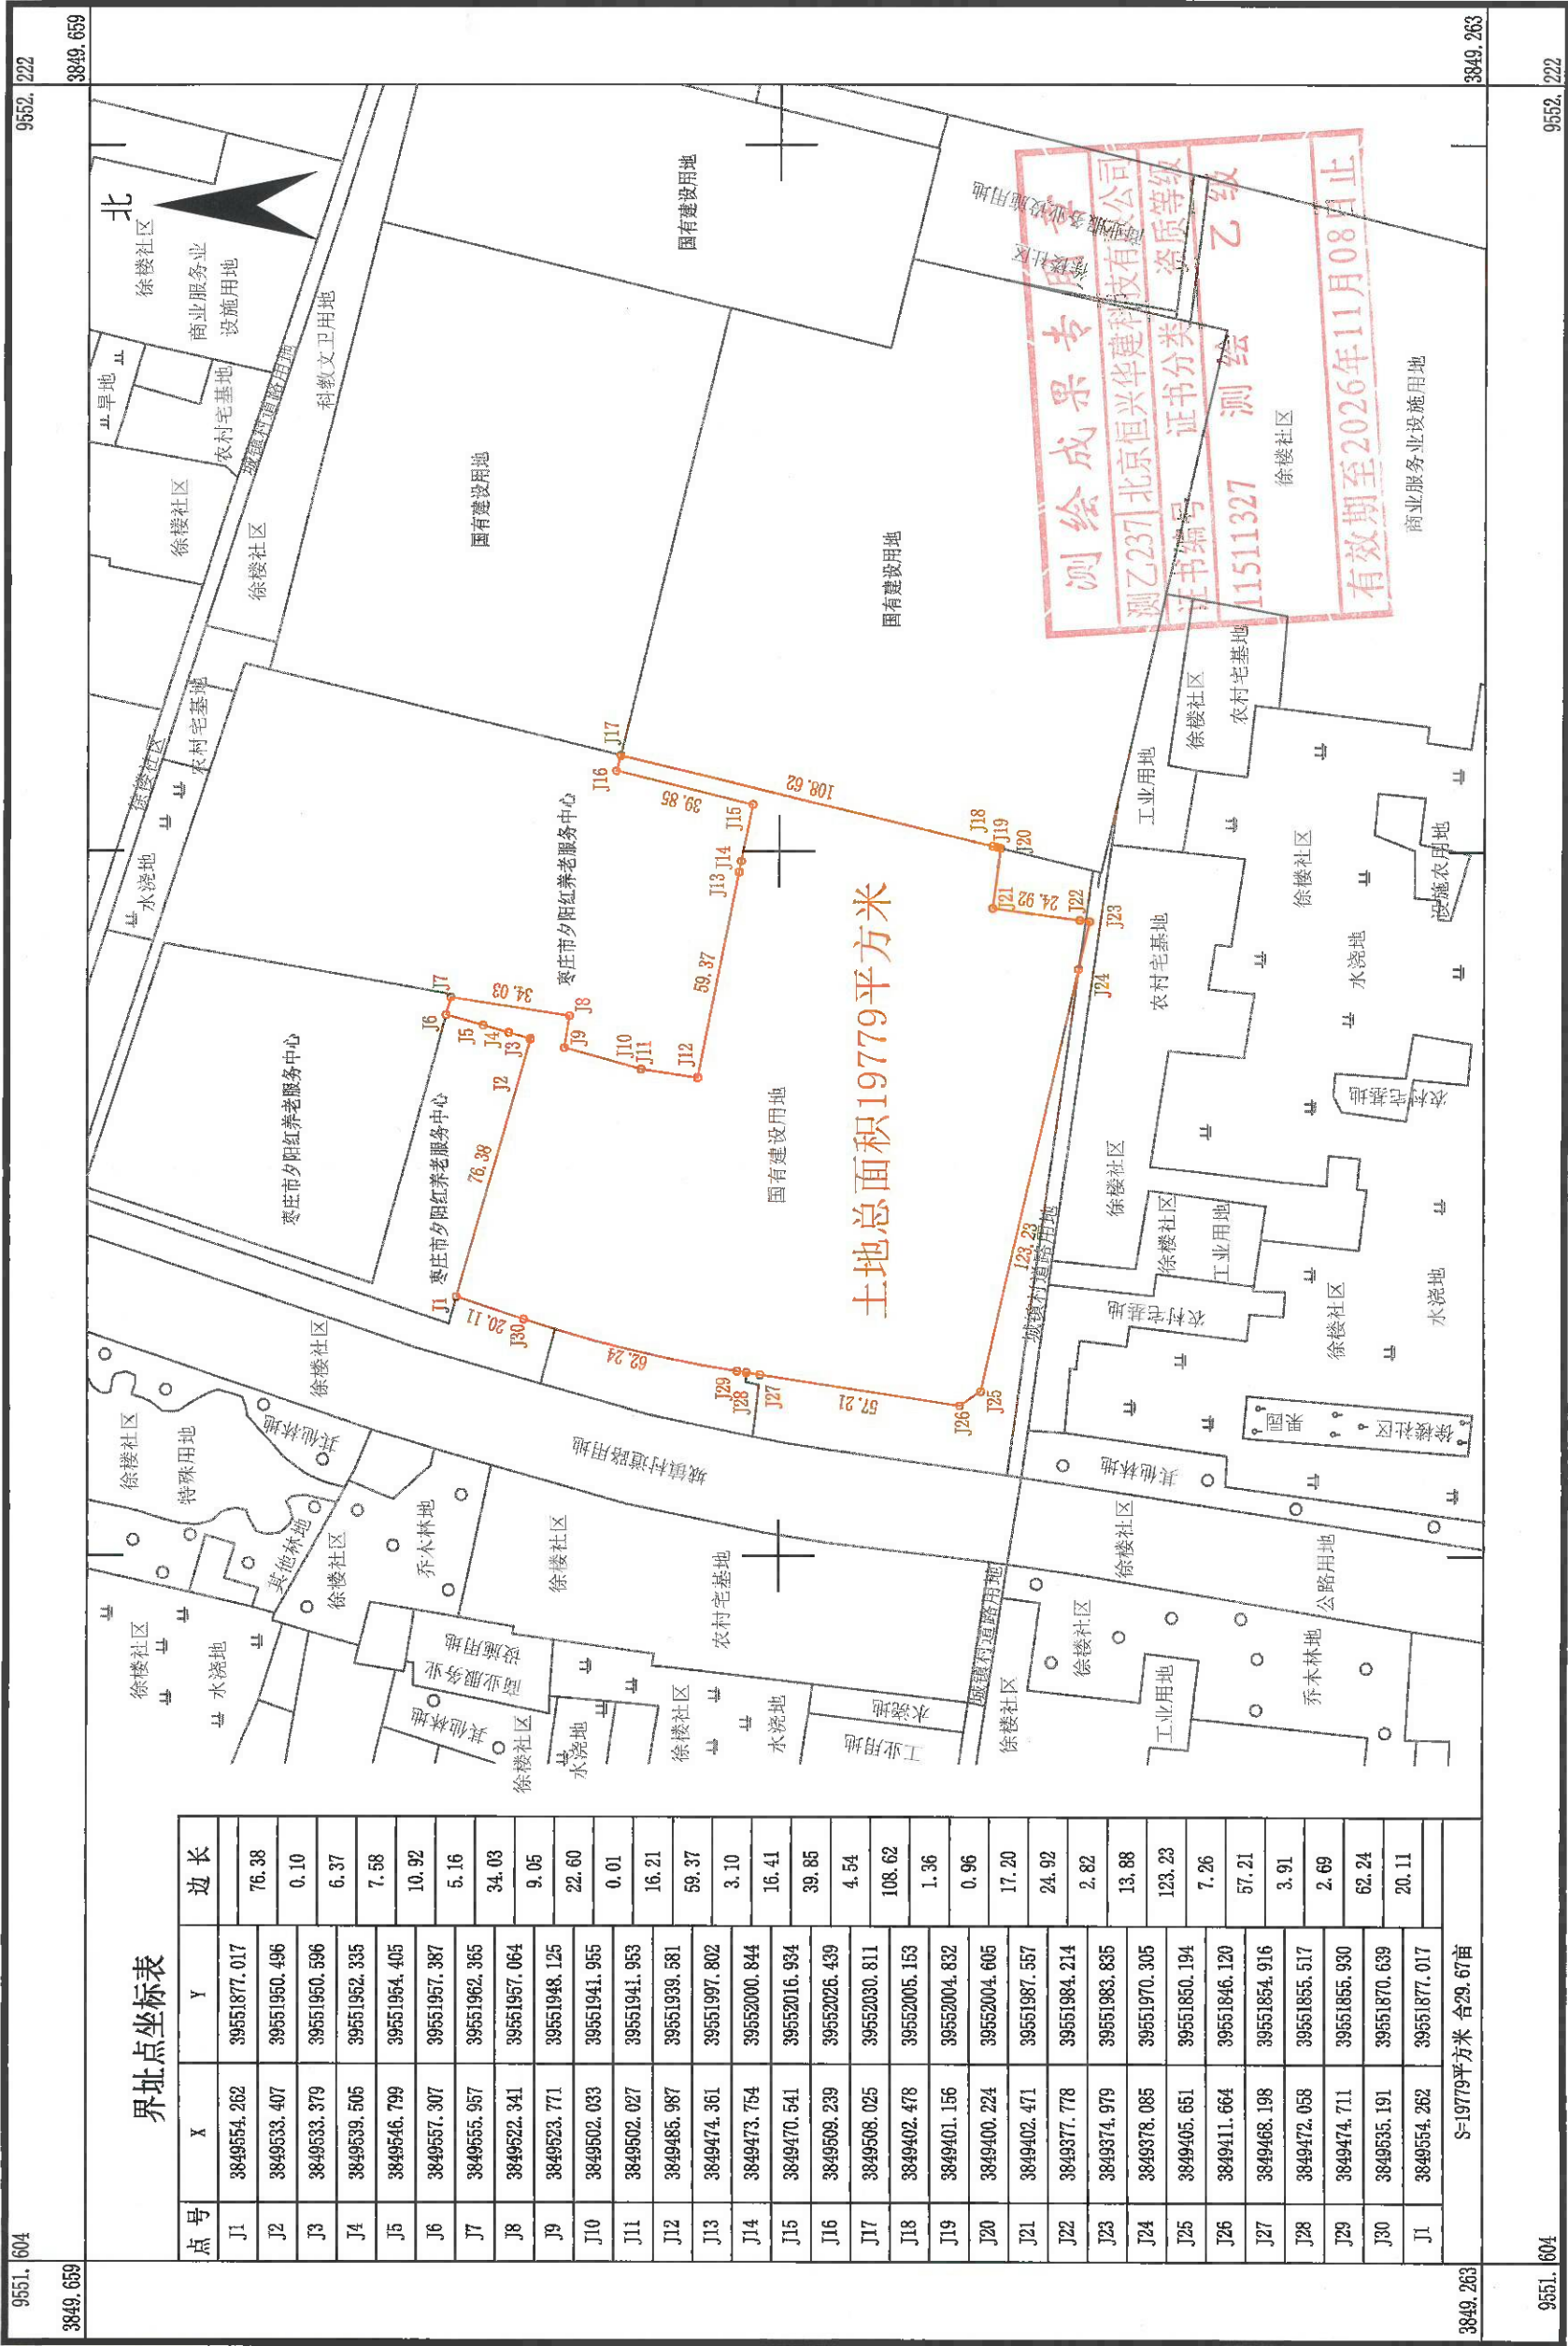

界址点坐标表

点号	X	Y	边长
J1	3849554.262	39551877.017	76.38
J2	3849533.407	39551950.496	0.10
J3	3849533.379	39551950.596	6.37
J4	3849539.505	39551952.335	7.58
J5	3849546.799	39551954.405	10.92
J6	3849557.307	39551957.387	5.16
J7	3849555.957	39551962.365	34.03
J8	3849522.341	39551957.064	9.05
J9	3849523.771	39551948.125	22.60
J10	3849502.033	39551941.955	0.01
J11	3849502.027	39551941.953	16.21
J12	3849485.987	39551939.581	59.37
J13	3849474.361	39551997.802	3.10
J14	3849473.754	39552000.844	16.41
J15	3849470.541	39552016.934	39.85
J16	3849509.239	39552026.439	4.54
J17	3849508.025	39552030.811	108.62
J18	3849402.478	39552005.153	1.36
J19	3849401.156	39552004.832	0.96
J20	3849400.224	39552004.605	17.20
J21	3849402.471	39551987.557	24.92
J22	3849377.778	39551984.214	2.82
J23	3849374.979	39551983.835	13.88
J24	3849378.085	39551970.305	123.23
J25	3849405.651	39551850.194	7.26
J26	3849411.664	39551846.120	57.21
J27	3849468.198	39551854.916	3.91
J28	3849472.058	39551855.517	2.69
J29	3849474.711	39551855.930	62.24
J30	3849535.191	39551870.639	20.11
J31	3849554.262	39551877.017	
S=19779平方米 合29.67亩			

2000 国家大地坐标系
GB/T 20257.1-2017
2023年3月数字化出图

1:2000

测量员: 刘东睿
绘图员: 刘东睿
检查员: 韩学山

北京恒兴华建科技有限公司