


氨基膜二期国有建设用地土地勘测定界图

3848.624-39570.691

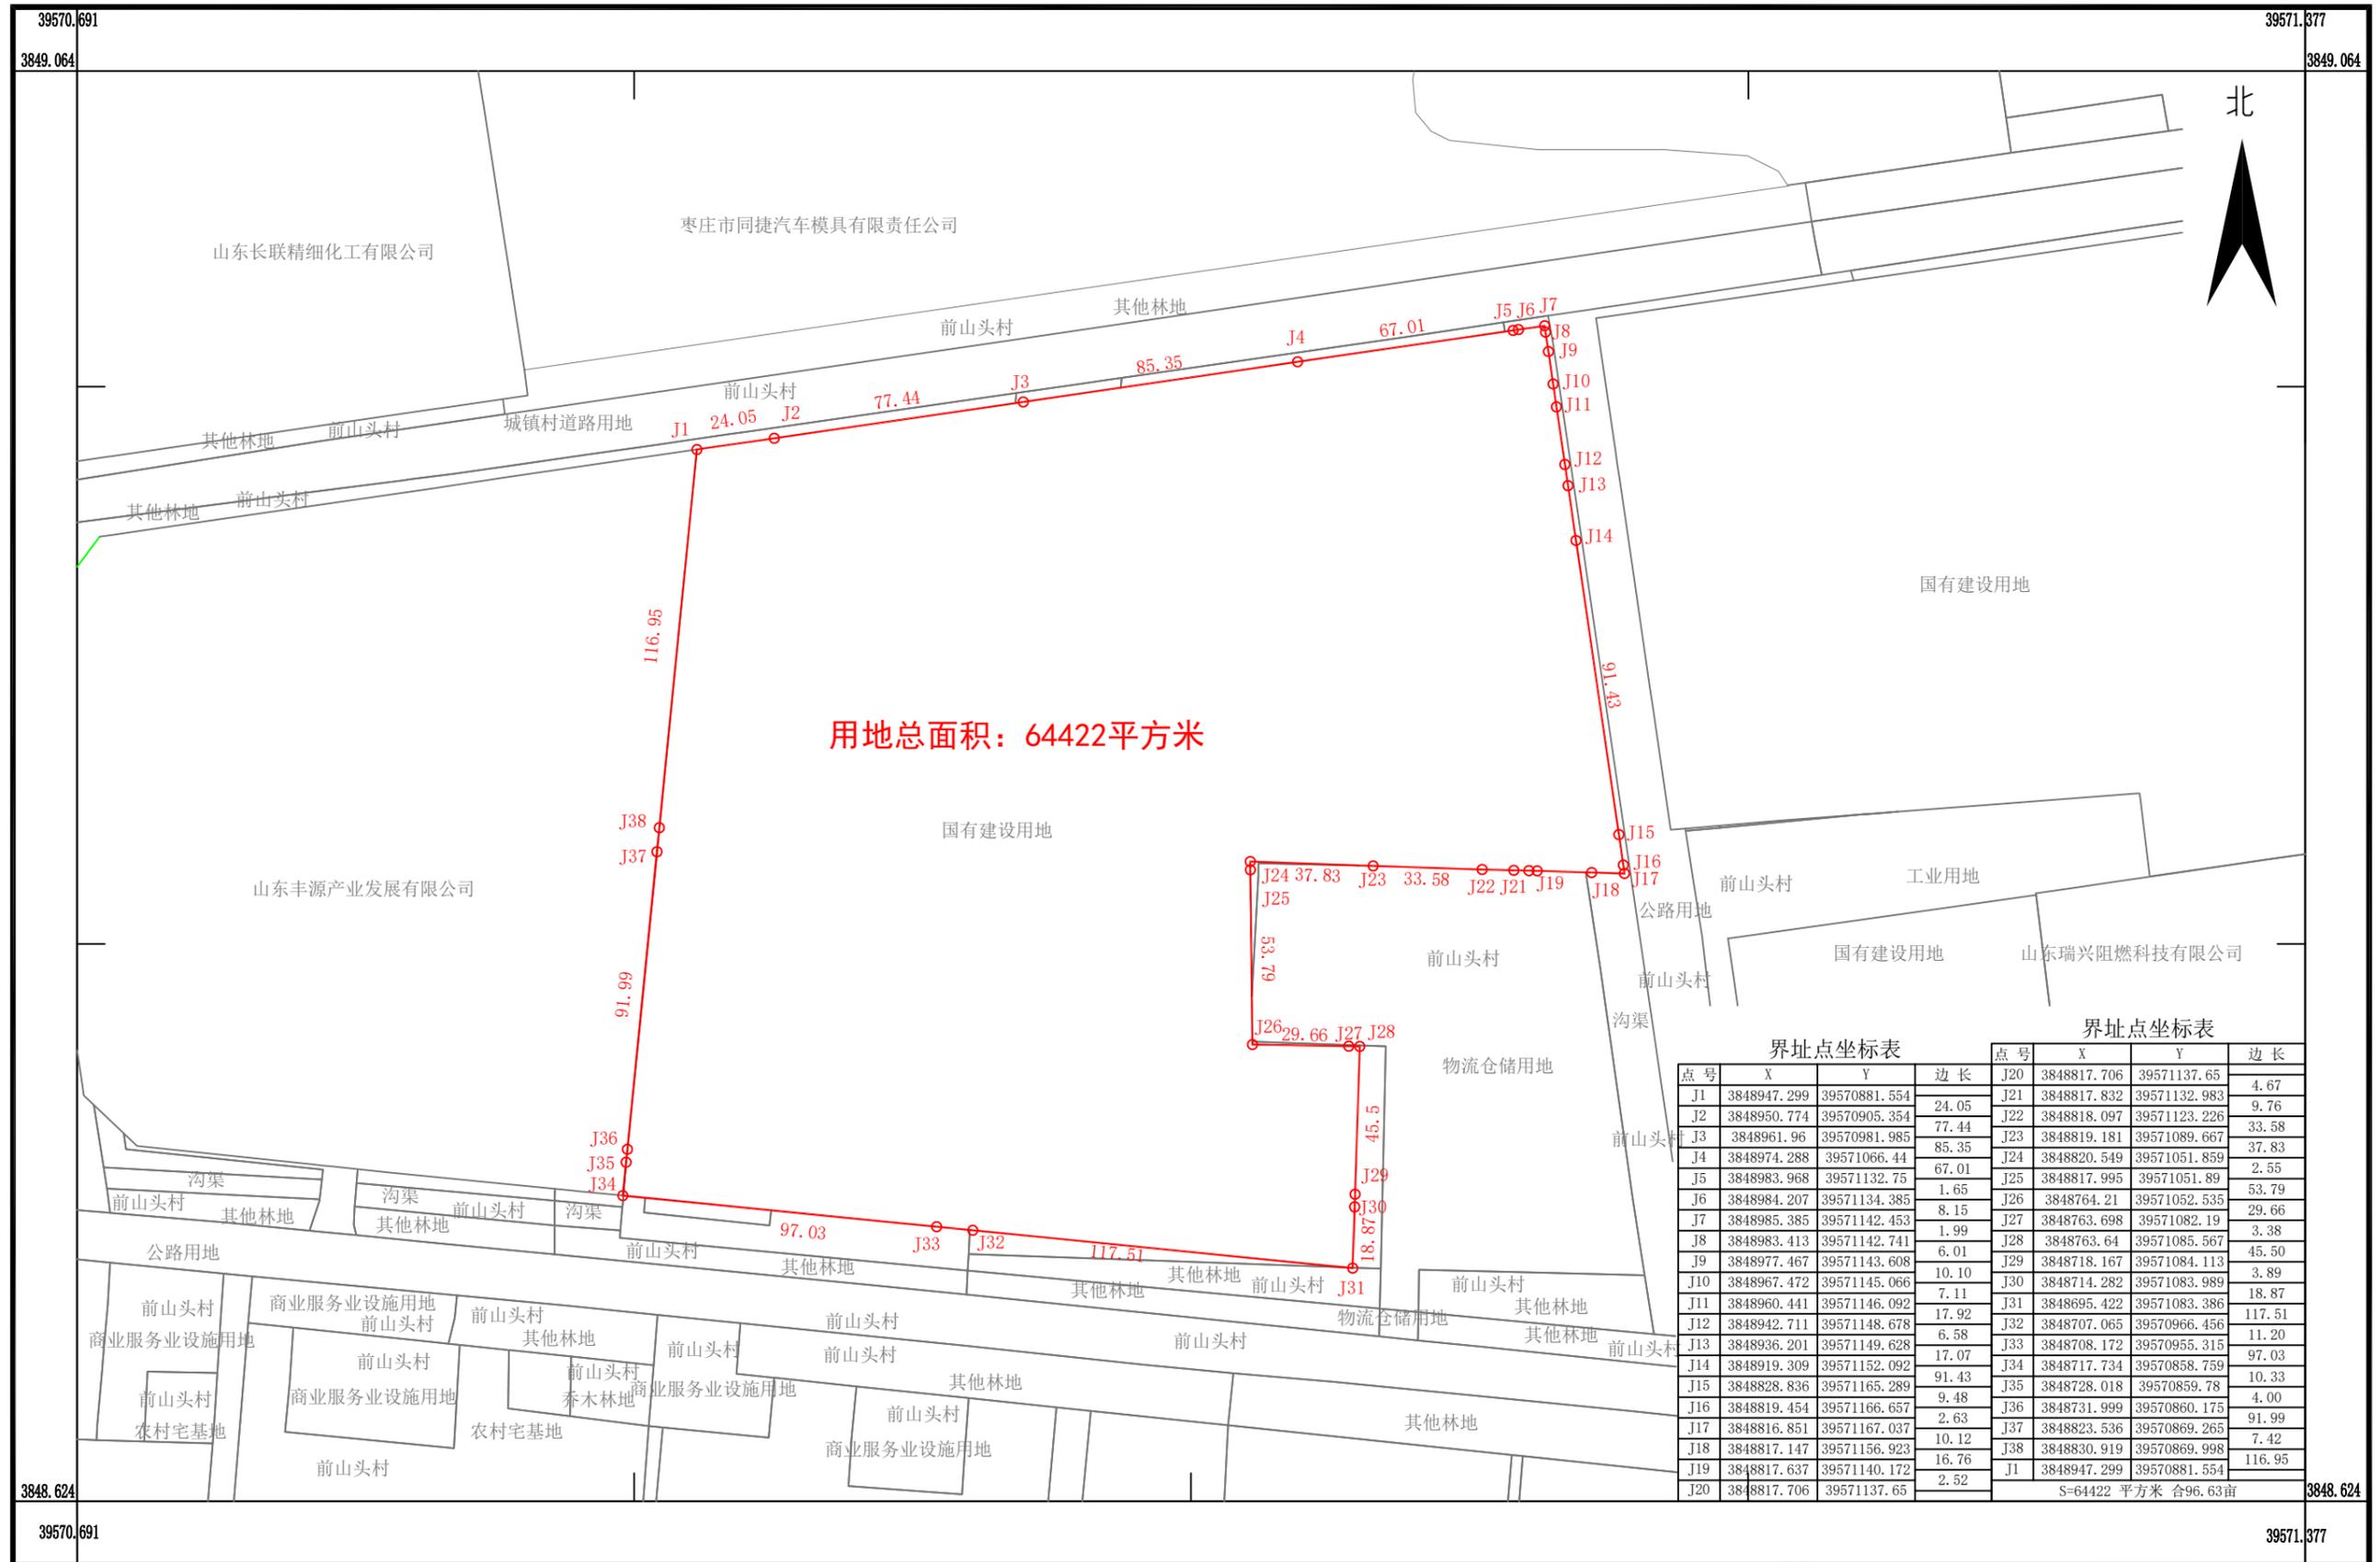

用地总面积：64422平方米

点号	X	Y	边长
J1	3848947.299	39570881.554	24.05
J2	3848950.774	39570905.354	77.44
J3	3848961.96	39570981.985	85.35
J4	3848974.288	39571066.44	67.01
J5	3848983.968	39571132.75	1.65
J6	3848984.207	39571134.385	8.15
J7	3848985.385	39571142.453	1.99
J8	3848983.413	39571142.741	6.01
J9	3848977.467	39571143.608	10.10
J10	3848967.472	39571145.066	7.11
J11	3848960.441	39571146.092	17.92
J12	3848942.711	39571148.678	6.58
J13	3848936.201	39571149.628	17.07
J14	3848919.309	39571152.092	91.43
J15	3848828.836	39571165.289	9.48
J16	3848819.454	39571166.657	2.63
J17	3848816.851	39571167.037	10.12
J18	3848817.147	39571156.923	16.76
J19	3848817.637	39571140.172	2.52
J20	3848817.706	39571137.65	4.67
J21	3848817.832	39571132.983	9.76
J22	3848818.097	39571123.226	33.58
J23	3848819.181	39571089.667	37.83
J24	3848820.549	39571051.859	2.55
J25	3848817.995	39571051.89	53.79
J26	3848764.21	39571052.535	29.66
J27	3848763.698	39571082.19	3.38
J28	3848763.64	39571085.567	45.50
J29	3848718.167	39571084.113	3.89
J30	3848714.282	39571083.989	18.87
J31	3848695.422	39571083.386	117.51
J32	3848707.065	39570966.456	11.20
J33	3848708.172	39570955.315	97.03
J34	3848717.734	39570858.759	10.33
J35	3848728.018	39570859.78	4.00
J36	3848731.999	39570860.175	91.99
J37	3848823.536	39570869.265	7.42
J38	3848830.919	39570869.998	116.95
J1	3848947.299	39570881.554	2.52

S=64422 平方米 合96.63亩

华夏空间规划院(北京)有限公司