


山东钱塘实业有限公司用地勘测界定图

3885.224-39536.305

9536.30
3885.71

9537.01
3885.71

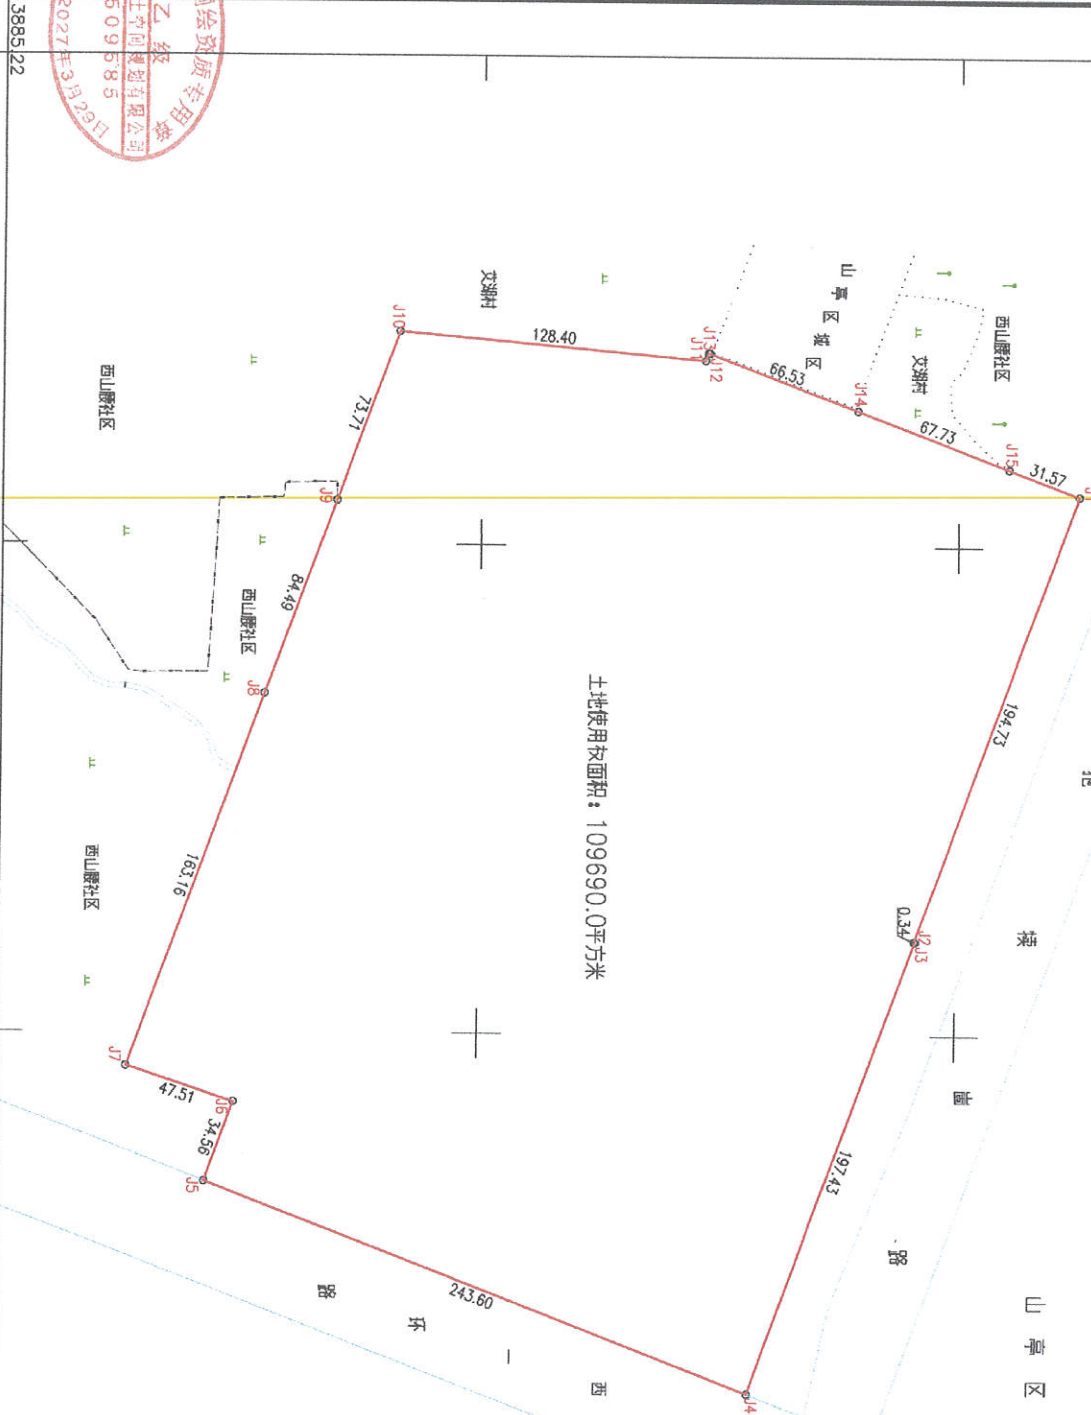

界址点坐标表			
点号	X	Y	边长
J1	3885674.964	39536483.645	194.73
J2	3885607.067	39536666.152	0.34
J3	3885607.385	39536666.269	197.43
J4	388536.927	39536851.446	243.60
J5	3885310.889	39536755.785	34.56
J6	3885322.854	39536733.563	47.51
J7	3885277.621	39536718.842	163.16
J8	3885334.564	39536555.945	84.49
J9	3885364.050	39536486.770	73.71
J10	3885389.774	39536417.699	128.40
J11	388517.683	39536428.869	3.20
J12	388518.765	39536425.861	0.74
J13	388519.504	39536425.907	66.53
J14	3885581.870	39536449.070	67.73
J15	3885645.365	39536472.652	31.57
J1	3885674.964	39536483.645	
S=109690.0 平方米			3885.22



2000国家大地坐标系
依据《土地勘测定界技术规程》
2017版地形图图式
2026年6月数字化制图

1:2000

测量员: 王磊 魏政
绘图员: 杨林
检查员: 赵旭东